
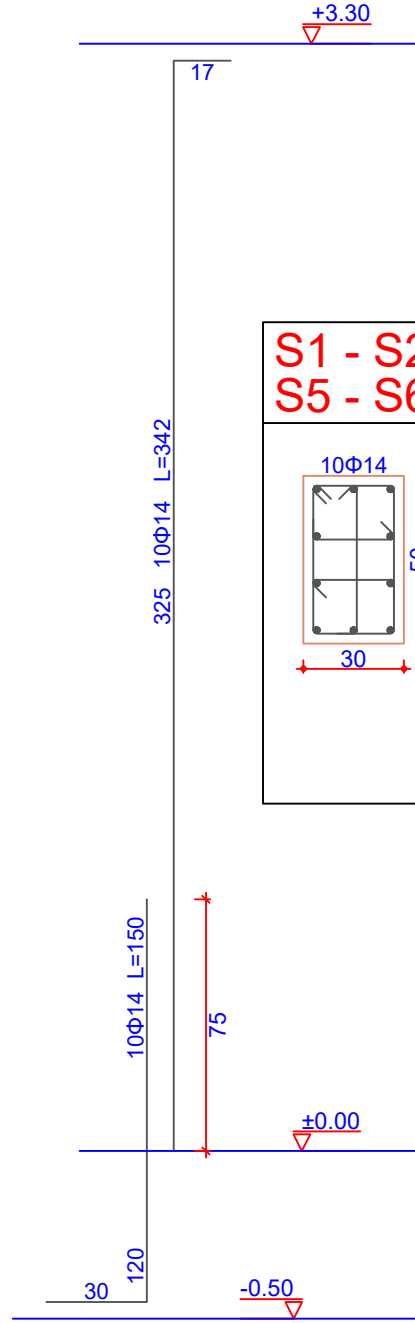


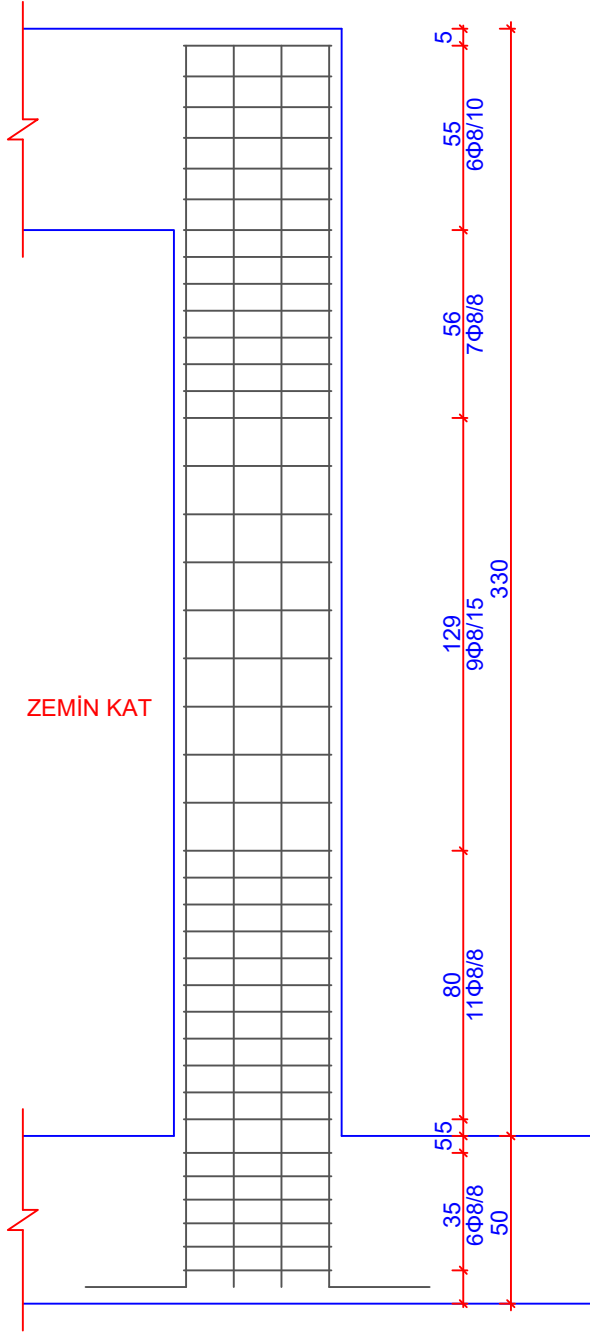

S1 - S2 - S3 - S4 S5 - S6		(30/50)
		13 44 24 Etr. 39Φ8/15/8/10 L=162 13 44 13 Çiroz 39Φ8 L=70 13 24 13 Çiroz 78Φ8 L=50

KOLON DÜŞEY AÇILIMI ÖLÇEK:1/20