
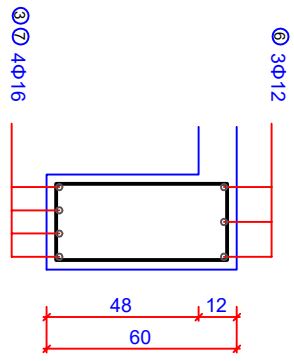
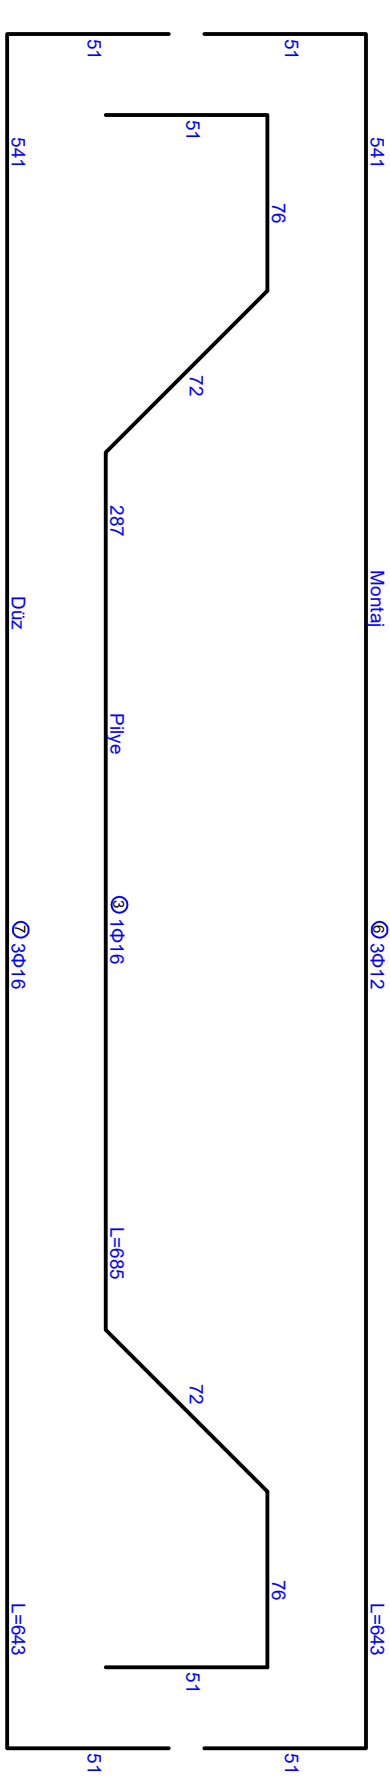


3


1

K6 (30/60)

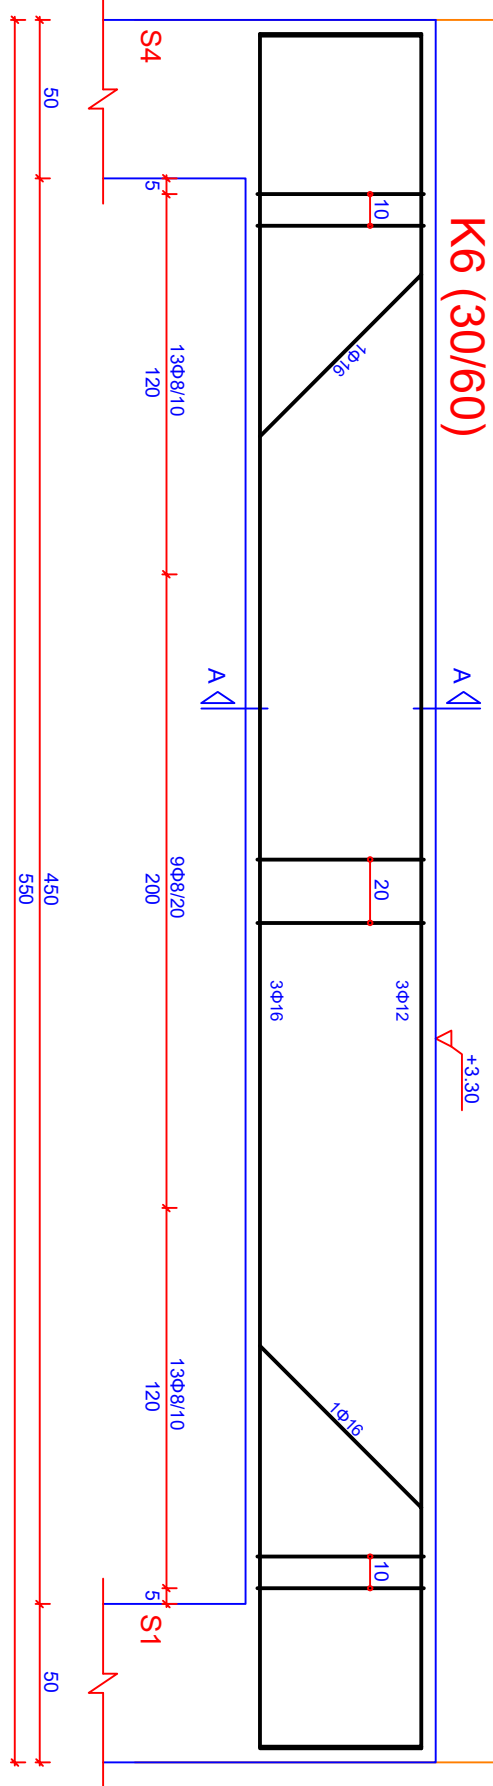

KESİT A-A

K6

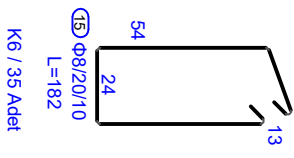

KİRİŞ AÇILIMI ÖLÇEK:1/25